

COPY

CERTIFIED COPY OF ORDER IN COUNCIL


I hereby certify that the following is a true copy of an Order of His Honour the Lieutenant Governor of Nova Scotia in Council made the 4th day of July, A.D.1940:-

The Minister of Highways and Public Works in a report dated the 26th day of June, A.D. 1930, states that a diversion has been made in the alignment of the Eureka-Stellarton Highway at Riverton, and for that purpose title to a certain lot of land was acquired; that part of this land so acquired, as shown in red outline on the plan accompanying the said report, is no longer useful for highway purposes, and that it is desired to have the right of the public to use the said part of highway extinguished.

The Minister therefore recommends that the Governor in Council under and by virtue of Section 52 of the Public Highways Act, as that Section is enacted by Chapter 5 of the Acts of 1939, and every other power and authority in him vested in that behalf, do extinguish the right of the public to use this said part of highway right-of-way.

The Governor in Council is pleased to approve of the said report and recommendation of the Minister and to order in accordance therewith.

Sgd. Arthur S. Barnstead,
Clerk of the Executive Council.

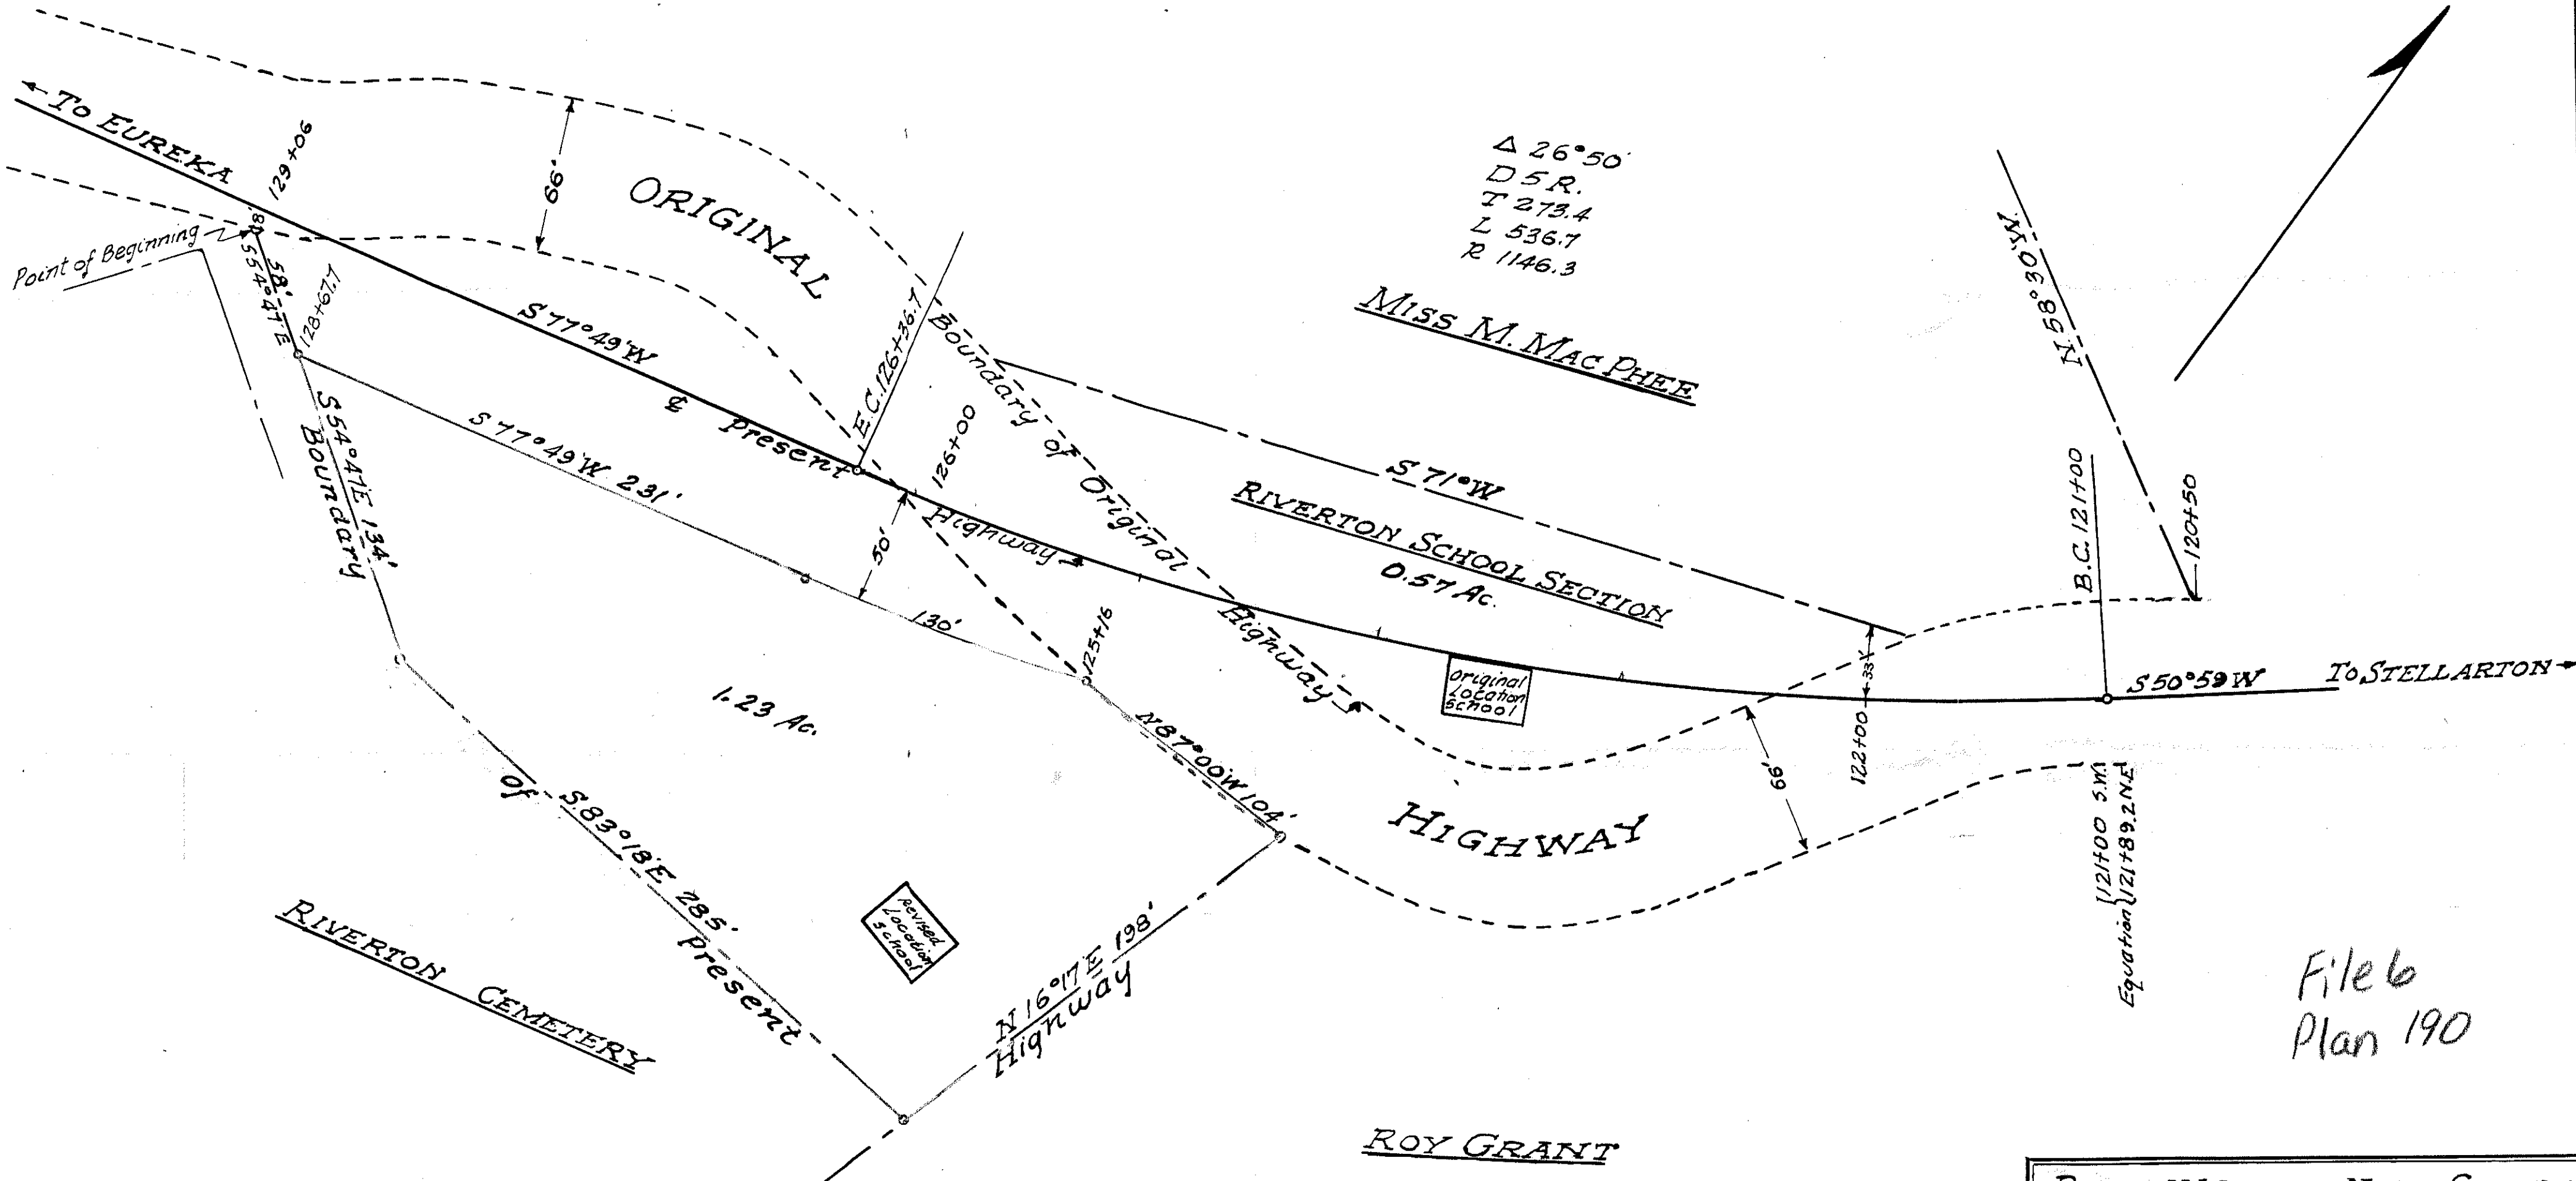

File 6
Plan 190

PROVINCE OF NOVA SCOTIA
 DEPARTMENT OF HIGHWAYS
 AND PUBLIC WORKS
 PLAN OF HIGHWAY DIVERSION
 AT RIVERTON-PICTOU, CO.

Scale 1" = 50'	Approved _____ 19-19-19
Surveyed by R.S. Mackay Nov. 1936	Right of Way Engineer
Drawn by R.E. Mackay	
Traced by H.L. ... Date of Plan April 1940	